

650 Town Center Drive, 20th Floor
Costa Mesa, California 92626-1925
Tel: (714) 540-1235 Fax: (714) 755-8290
www.lw.com

LATHAM & WATKINS LLP

FIRM / AFFILIATE OFFICES
Barcelona New Jersey
Brussels New York
Chicago Northern Virginia
Frankfurt Orange County
Hamburg Paris
Hong Kong San Diego
London San Francisco
Los Angeles Shanghai
Madrid Silicon Valley
Milan Singapore
Moscow Tokyo
Munich Washington, D.C.

August 27, 2007

File No. 037484-0006

VIA FEDEX

CALIFORNIA ENERGY COMMISSION
Attn: Docket No. 06-AFC-4
1516 Ninth Street, MS-4
Sacramento, California 95814-5512

DOCKET 06-AFC-4	
DATE	AUG 27 2007
RECD.	AUG 27 2007

Re: Vernon Power Plant Project: Docket No. 06-AFC-4

Dear Sir/Madam:

Pursuant to California Code of Regulations, title 20, sections 1209, 1209.5, and 1210, enclosed herewith for filing please find a copy of a drawing entitled, "General Arrangement Plant Island," which was inadvertently omitted from Applicant's Status Report #6 docketed earlier today.

Please note that the enclosed submittal was filed today via electronic mail to your attention and to all parties on the CEC's current electronic proof of service list.


Very truly yours,



Paul E. Kihm
Senior Paralegal

Enclosure

cc: CEC 06-AFC-4 Proof of Service List (w/ encl.)
Michael J. Carroll, Esq. (w/ encl.)

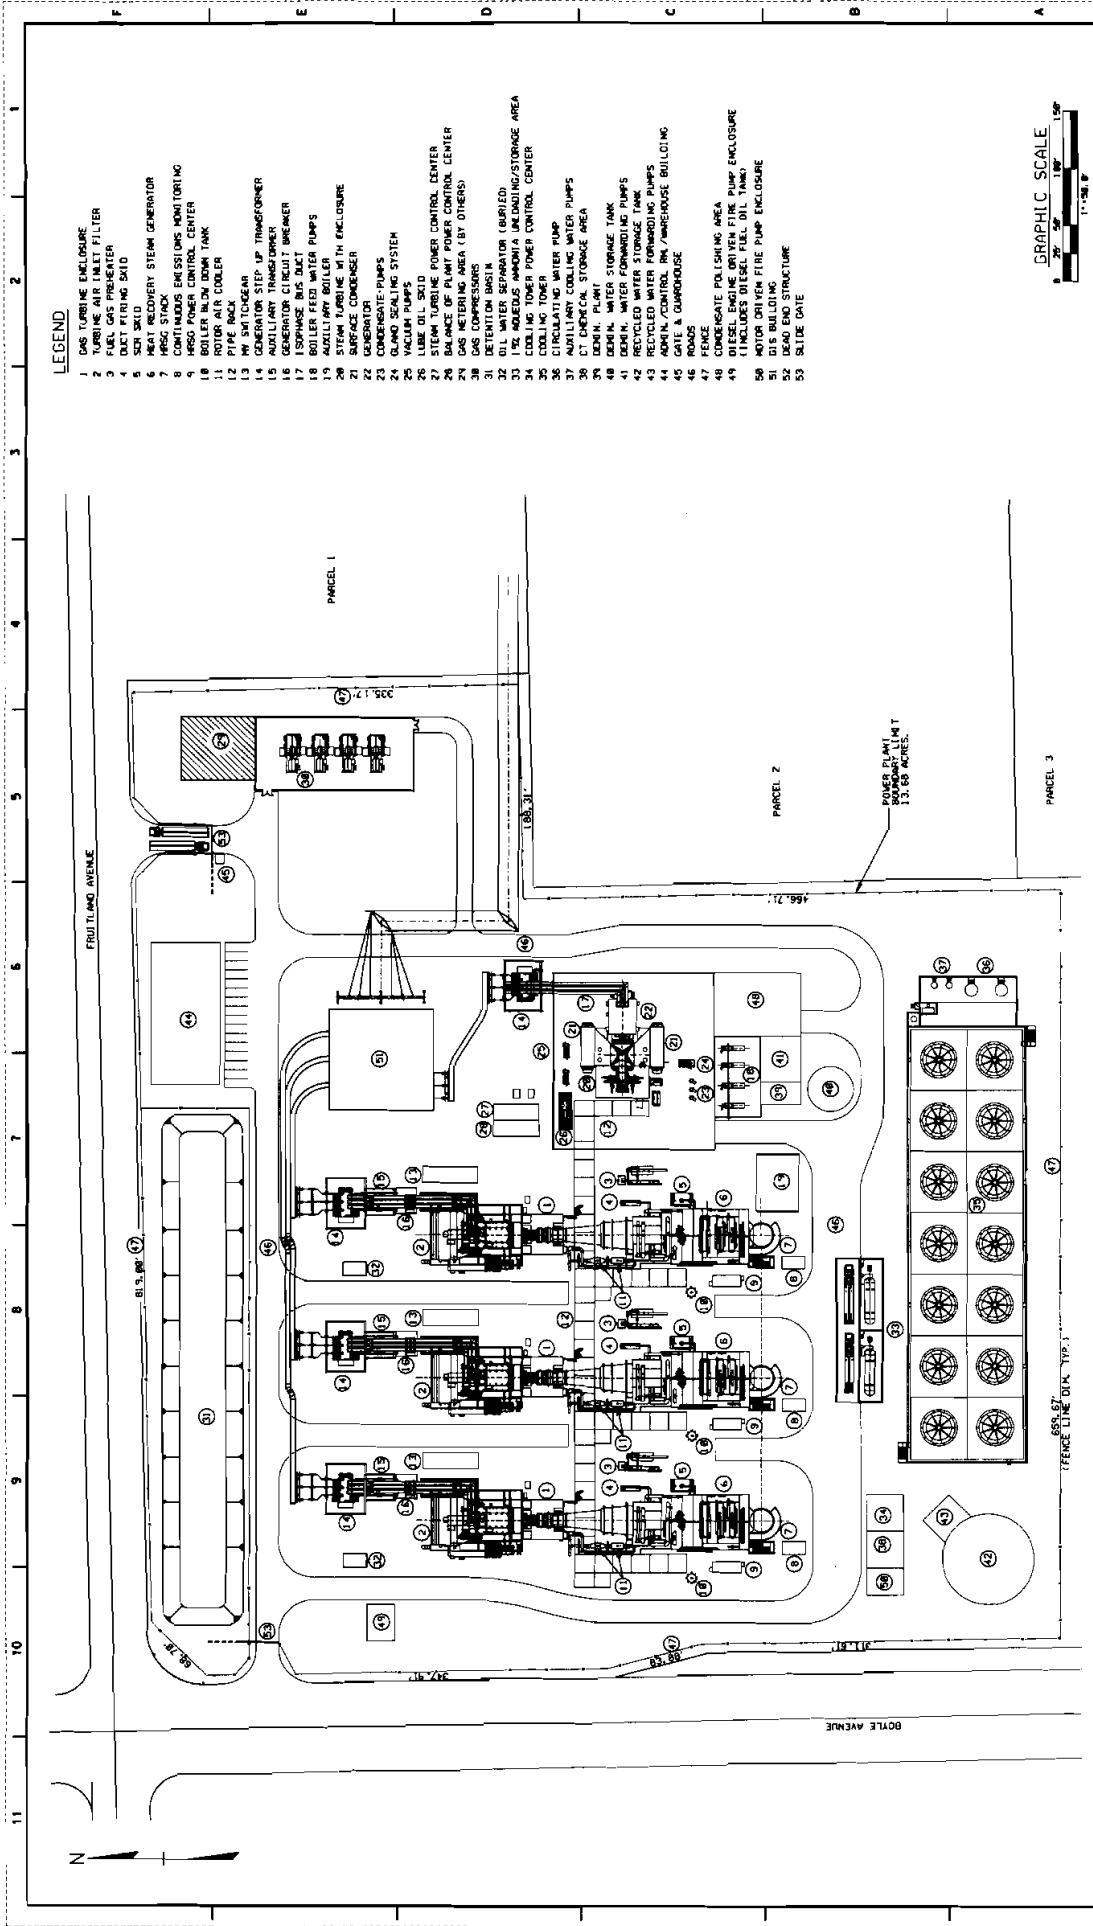

LEGEND

- 1 GAS TURBINE ENCLOSURE
- 2 FUEL GAS INLET FILTER
- 3 FUEL GAS PRESSURIZER
- 4 DUCT FIRING SKID
- 5 SOX SKID
- 6 HEAT RECOVERY STEAM GENERATOR
- 7 HRSG STACK
- 8 HEAT EXCHANGER
- 9 HEAT EXCHANGER MONITORING CENTER
- 10 ROTOR AIR COOLER
- 11 ROTOR AIR COOLER
- 12 PIPE RACK
- 13 HW SWITCHGEAR
- 14 GENERATOR STEP UP TRANSFORMER
- 15 COOLING WATER PUMP
- 16 CONDENSATE PUMP
- 17 SPRAYING BAG DUCT BREAKER
- 18 BOILER FEED WATER PUMPS
- 19 AUXILIARY BOILER
- 20 STEAM TURBINE WITH ENCLOSURE
- 21 SURFACE CONDENSER
- 22 CONDENSATE PUMPS
- 23 CONDENSATE PUMPS
- 24 OIL AND SEALING SYSTEM
- 25 VACUUM PUMPS
- 26 LUBE OIL SKID
- 27 STEAM TURBINE POWER CONTROL CENTER
- 28 BALANCE OF PLANT POWER CONTROL CENTER
- 29 GAS RETURNING AREA (BY OTHERS)
- 30 DETENTION BASIN
- 31 DETENTION BASIN
- 32 OIL WATER SEPARATOR (BURIED)
- 33 1% AMMONIUM NITRATE UNLOADING/STORAGE AREA
- 34 COOLING TOWER POWER CONTROL CENTER
- 35 COOLING TOWER
- 36 STEAM TURBINE WATER PUMP
- 37 AMMONIUM NITRATE WATER PUMPS
- 38 CT CHEMICAL STORAGE AREA
- 39 DDMH. PLANT
- 40 DDMH. WATER STORAGE TANK
- 41 DDMH. WATER FORWARDING PUMPS
- 42 RECYCLED WATER STORAGE TANK
- 43 RECYCLED WATER FORWARDING PUMPS
- 44 AMMONIUM NITRATE UNLOADING BUILDING
- 45 GATE & GARDENHOUSE
- 46 ROADS
- 47 FENCE
- 48 CONDENSATE POLISHING AREA
- 49 DIESEL ENGINE DRIVEN FIRE PUMP ENCLOSURE
- 50 DIESEL ENGINE DRIVEN FIRE PUMP ENCLOSURE
- 51 MOTOR POLYMER FIRE PUMP ENCLOSURE
- 52 DEAD END STRUCTURE
- 53 SLIDE GATE



<p>VERNON POWER PLANT CITY OF VERNON, CO</p> <p>GENERAL ARRANGEMENT PLANT ISLAND</p> <p>BURNS AND ROE ENTERPRISES, INC. Engineers and Constructors - Steam Plant</p>		<p>DATE: 11/20/02</p> <p>SCALE: AS SHOWN</p> <p>PROJECT: VERNON POWER PLANT ISLAND</p> <p>NO. OF SHEETS: 2731</p> <p>SHEET NO.: 2731</p>
<p>DATE: 11/20/02</p> <p>SCALE: AS SHOWN</p> <p>PROJECT: VERNON POWER PLANT ISLAND</p> <p>NO. OF SHEETS: 2731</p> <p>SHEET NO.: 2731</p>	
<p>DATE: 11/20/02</p> <p>SCALE: AS SHOWN</p> <p>PROJECT: VERNON POWER PLANT ISLAND</p> <p>NO. OF SHEETS: 2731</p> <p>SHEET NO.: 2731</p>	

PARCEL 1

PARCEL 2

PARCEL 3

FRUITLAND AVENUE

BOYLE AVENUE

68.78'

81.53'±

166.71'

133.88'

13.88 ACRES

655.57'

FENCE LINE DUX. TYP.

2731

DATE: 11/20/02

SCALE: AS SHOWN

PROJECT: VERNON POWER PLANT ISLAND

NO. OF SHEETS: 2731

SHEET NO.: 2731

**STATE OF CALIFORNIA
ENERGY RESOURCES
CONSERVATION AND DEVELOPMENT COMMISSION**

In the Matter of:) Docket No. 06-AFC-4
)
Application for Certification,) **ELECTRONIC PROOF OF SERVICE**
for the VERNON POWER PLANT PROJECT) **LIST**
by the City of Vernon)
)
) (Revised August 22, 2007)
)
_____)

Transmission via electronic mail and by depositing one original signed document with FedEx overnight mail delivery service at Costa Mesa, California with delivery fees thereon fully prepaid and addressed to the following:

DOCKET UNIT

CALIFORNIA ENERGY COMMISSION

Attn: DOCKET NO. 06-AFC-4
1516 Ninth Street, MS-4
Sacramento, California 95814-5512
docket@energy.state.ca.us

Transmission via electronic mail addressed to the following:

APPLICANT

Donal O'Callaghan

Director of Light and Power
City of Vernon
4305 So. Santa Fe Avenue
Vernon, California 90058
docallaghan@ci.vernon.ca.us
rtoering@ci.vernon.ca.us
e.fresch@sbcglobal.net

John Carrier

Environmental Consultant
CH2M Hill
2485 Natomas Park Dr. #600
Sacramento, California 95833-2937
john.carrier@ch2m.com

VERNON POWER PLANT PROJECT
CEC Docket No. 06-AFC-4

COUNSEL FOR APPLICANT

Jeff A. Harrison, City Attorney
City of Vernon
4305 So. Santa Fe Avenue
Vernon, California 90058
jharrison@ci.vernon.ca.us

INTERESTED AGENCIES

Albert Fontanez
Assistant Planner
City of Huntington Park
6550 Miles Avenue
Huntington Park, California 90255
afontanez@huntingtonpark.org

Felipe Aguirre
Edward Ahrens
City of Maywood
4319 E. Slauson Ave
Maywood California 90270
faguirre@cityofmaywood.com
eahrens@cityofmaywood.com

Eric Saltmarsh
Electricity Oversight Board
770 L Street, Suite 1250
Sacramento, California 95814
esaltmarsh@eob.ca.gov

Yolanda Garza
Unit Chief
Permitting and Corrective Action Branch
Department of Toxic Substances Control
1011 N. Grandview Street
Glendale, California 91201
ygarza@dtsc.ca.gov

Christine Bucklin, P.G.
Senior Engineering Geologist
Department of Toxic Substances Control
1011 N. Grandview Street
Glendale, California 91201
cbucklin@dtsc.ca.gov

VERNON POWER PLANT PROJECT
CEC Docket No. 06-AFC-4

John Yee

Chandrashekhar Bhatt

South Coast Air Quality Mgmt. District
21865 E. Copley Drive
Diamond Bar, California 91765-4182
jyee@aqmd.gov
cbhatt@aqmd.gov

Jennifer Pinkerton

City of Los Angeles
Environmental Affairs Department
200 N. Spring Street
Room 2005, MS 177
Los Angeles, California 90012
Jennifer.Pinkerton@lacity.org

INTERVENORS

Marc D. Joseph

Gloria D. Smith

California Unions for Reliable Energy
Adams Broadwell Joseph & Cardozo
601 Gateway Blvd., Suite 1000
South San Francisco, California 94080
gsmith@adamsbroadwell.com
mdjoseph@adamsbroadwell.com

Ian Forrest, Esq., Counsel for Rite-Way

Jeffer, Mangels, Butler & Marmaro LLP
1900 Ave of the Stars, 7th Fl.
Los Angeles, CA 90067-4308
imf@jmbm.com

Irwin Miller, President

Rite-Way Meat Packers, Inc.
5151 Alcoa Avenue
Vernon, California 90058
irwin@rose-shore.com

Bahraim Fazeli

Communities for a Better Environment
5610 Pacific Boulevard, Suite 203
Huntington Park California 90255
bfazeli@cbeval.org

VERNON POWER PLANT PROJECT
CEC Docket No. 06-AFC-4

Shana Lazerow
Philip Huang
Communities for a Better Environment
1440 Broadway, Suite 701
Oakland, California 94612
slazerow@cbecal.org
phuang@cbecal.org

ENERGY COMMISSION

Jackalyne Pfannenstiel, Chair
Presiding Committee Member
jpfannen@energy.state.ca.us
cgraber@energy.state.ca.us

James D. Boyd, Commissioner
Associate Committee Member
jboyd@energy.state.ca.us

Gary Fay
Hearing Officer
gfay@energy.state.ca.us

James W. Reede, Jr., Ed.D
Siting Project Manager
jreede@energy.state.ca.us

Jared Babula
Staff Attorney
jbabula@energy.state.ca.us

Public Adviser
pao@energy.state.ca.us

VERNON POWER PLANT PROJECT
CEC Docket No. 06-AFC-4


DECLARATION OF SERVICE

I, Paul Kihm, declare that on August 27, 2007, I deposited the required original signed copy of the attached:

DRAWING ENTITLED "GENERAL ARRANGEMENT PLANT ISLAND"

with FedEx overnight mail delivery service at Costa Mesa, California with delivery fees thereon fully prepaid and addressed to the California Energy Commission. I further declare that transmission via electronic mail was consistent with the requirements of California Code of Regulations, title 20, sections 1209, 1209.5, and 1210. All electronic copies were sent to all those identified on the Proof of Service List above.

I declare under penalty of perjury that the foregoing is true and correct. Executed on August 27, 2007, at Costa Mesa, California.

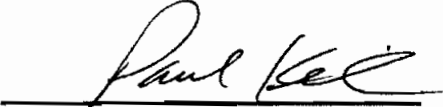

Paul Kihm